
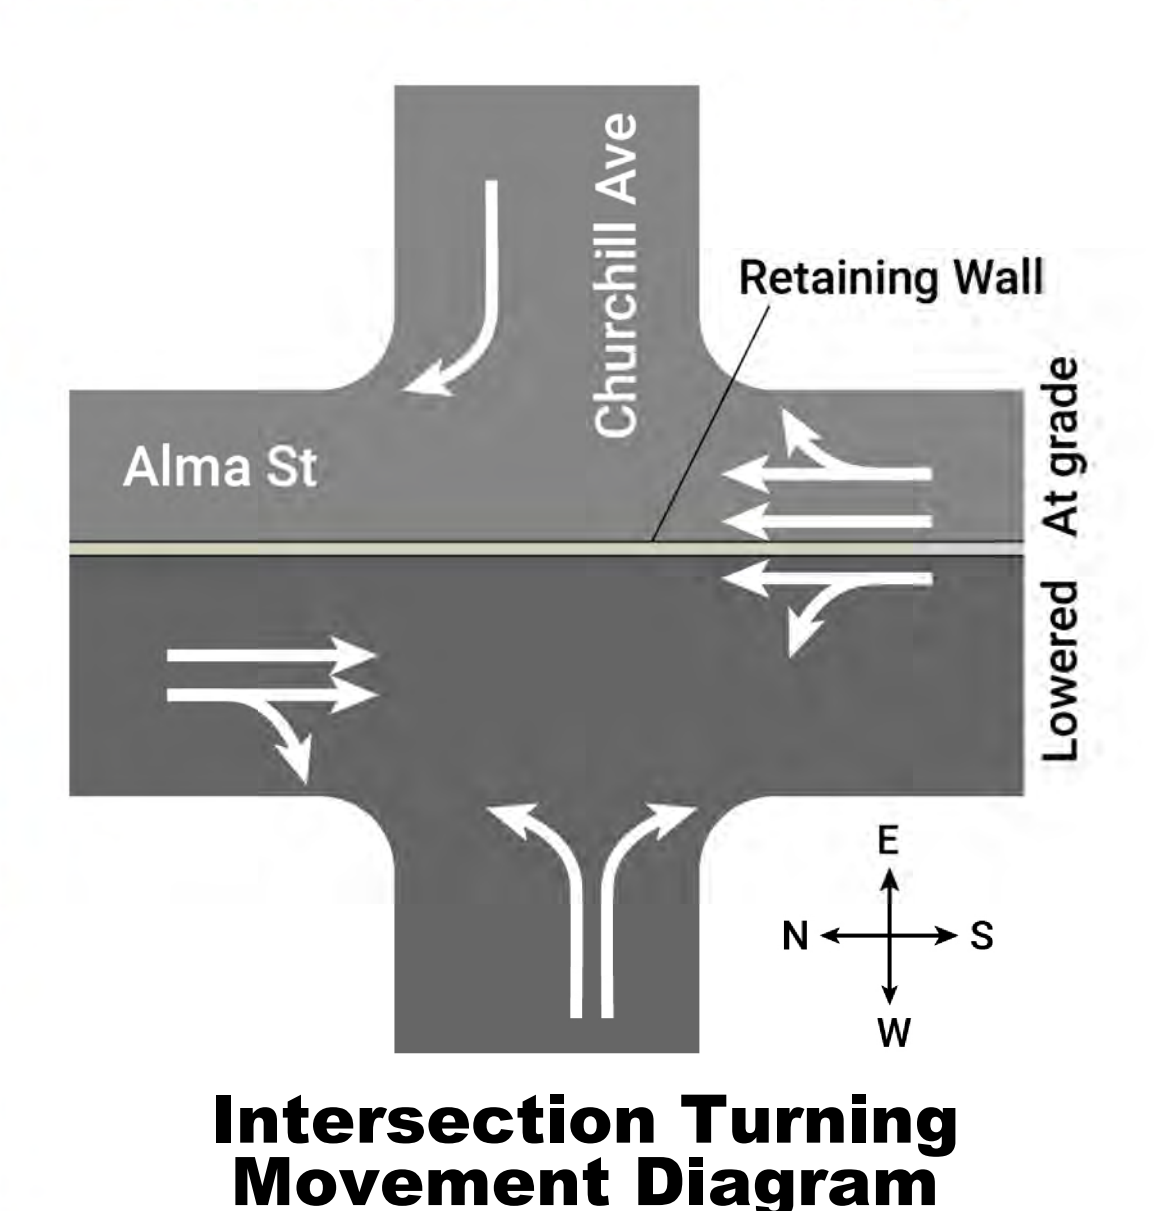
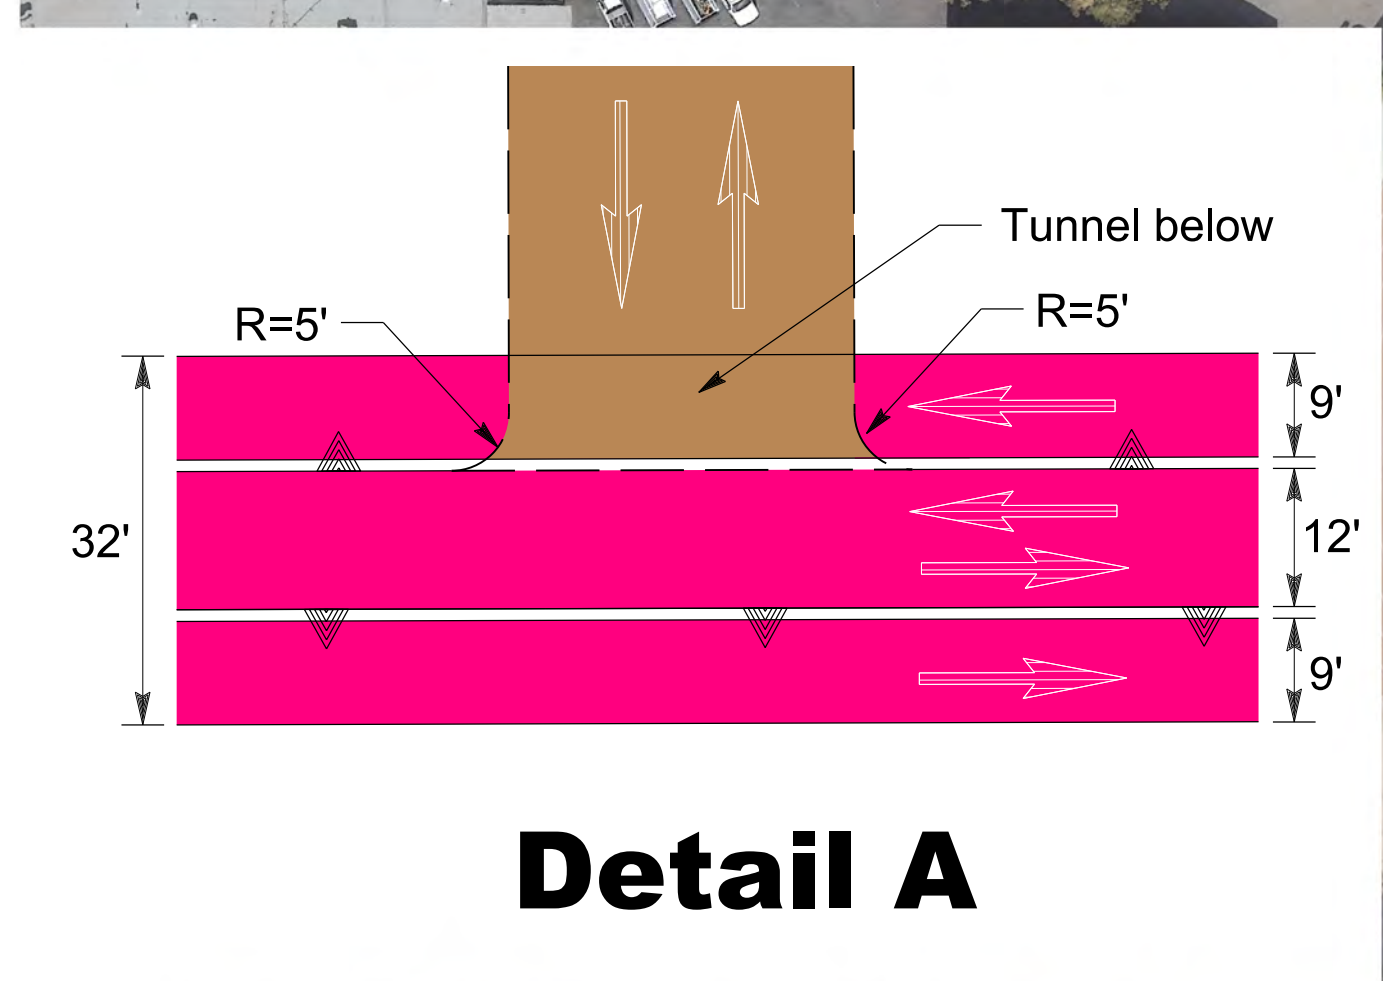


Alma St (Profile)

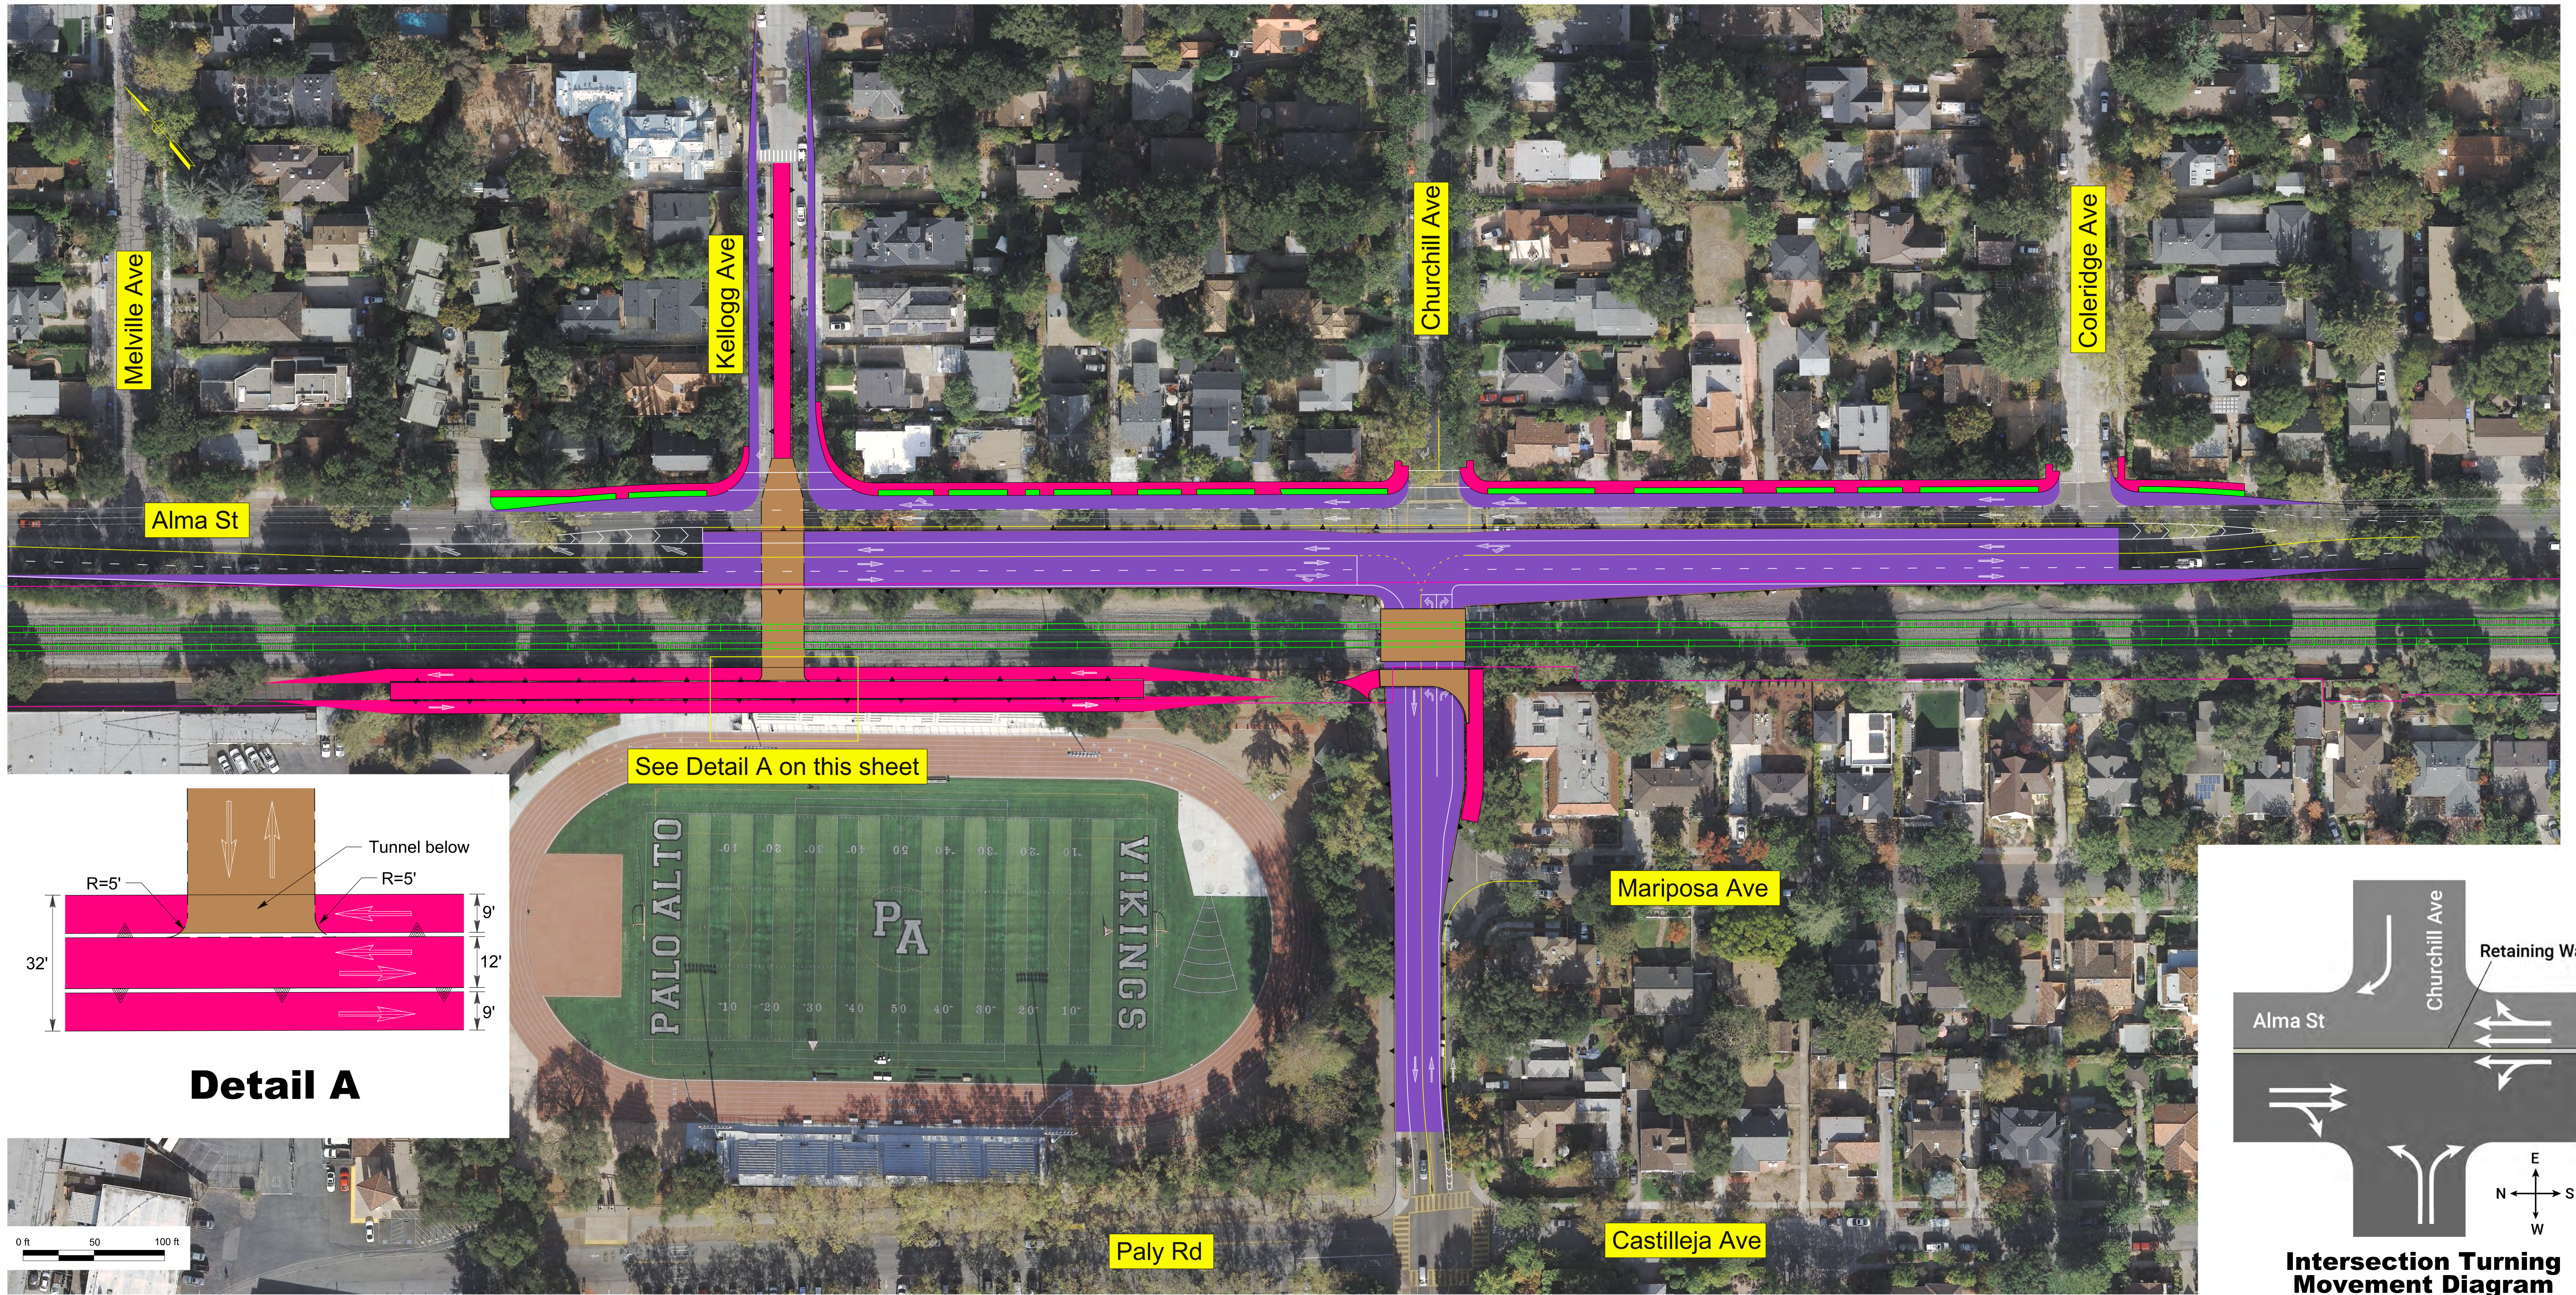


Churchill Ave Aerial View (Plan)

Churchill Underpass Plan & Profile


- LEGEND:**
- Track
 - Retaining Wall
 - Right-of-Way
 - Roadway Modifications
 - Ped/Bike Ramps & Sidewalks
 - Structure
 - Direction of Traffic

PRELIMINARY
FOR DISCUSSION PURPOSES ONLY




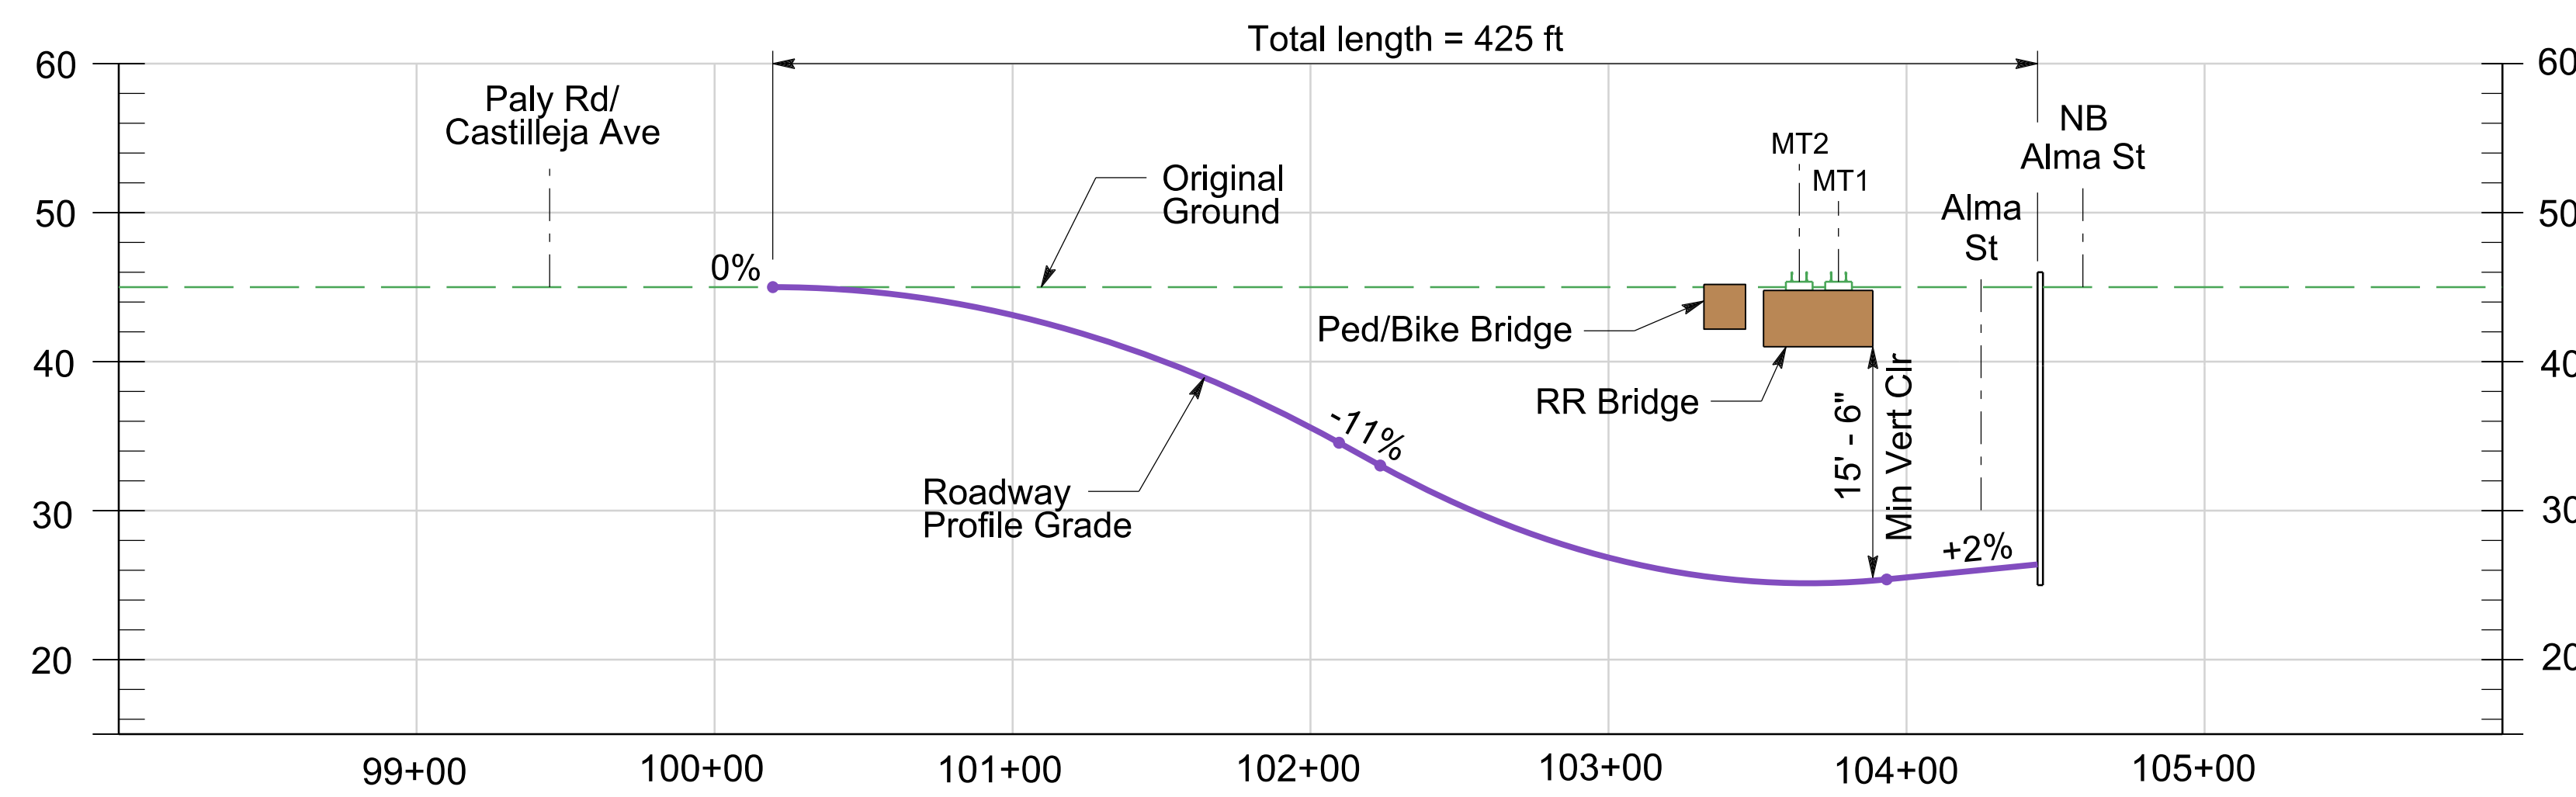


Churchill Ave (Profile)

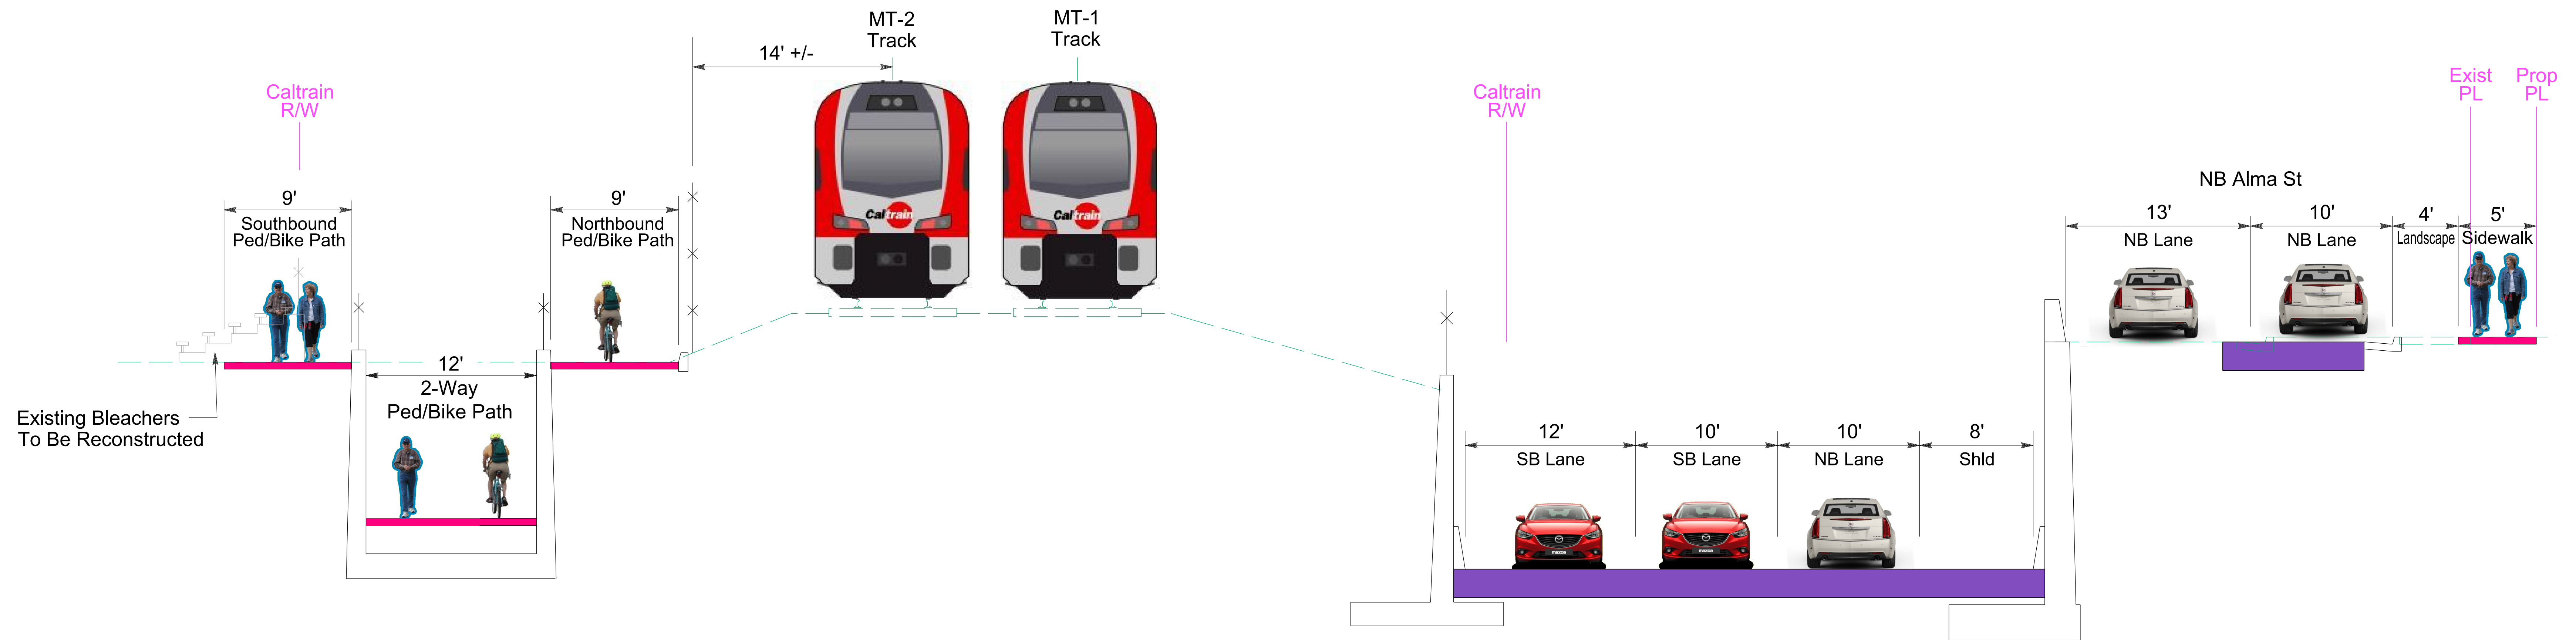

**Typical Section
Alma St (North of Churchill Ave)**

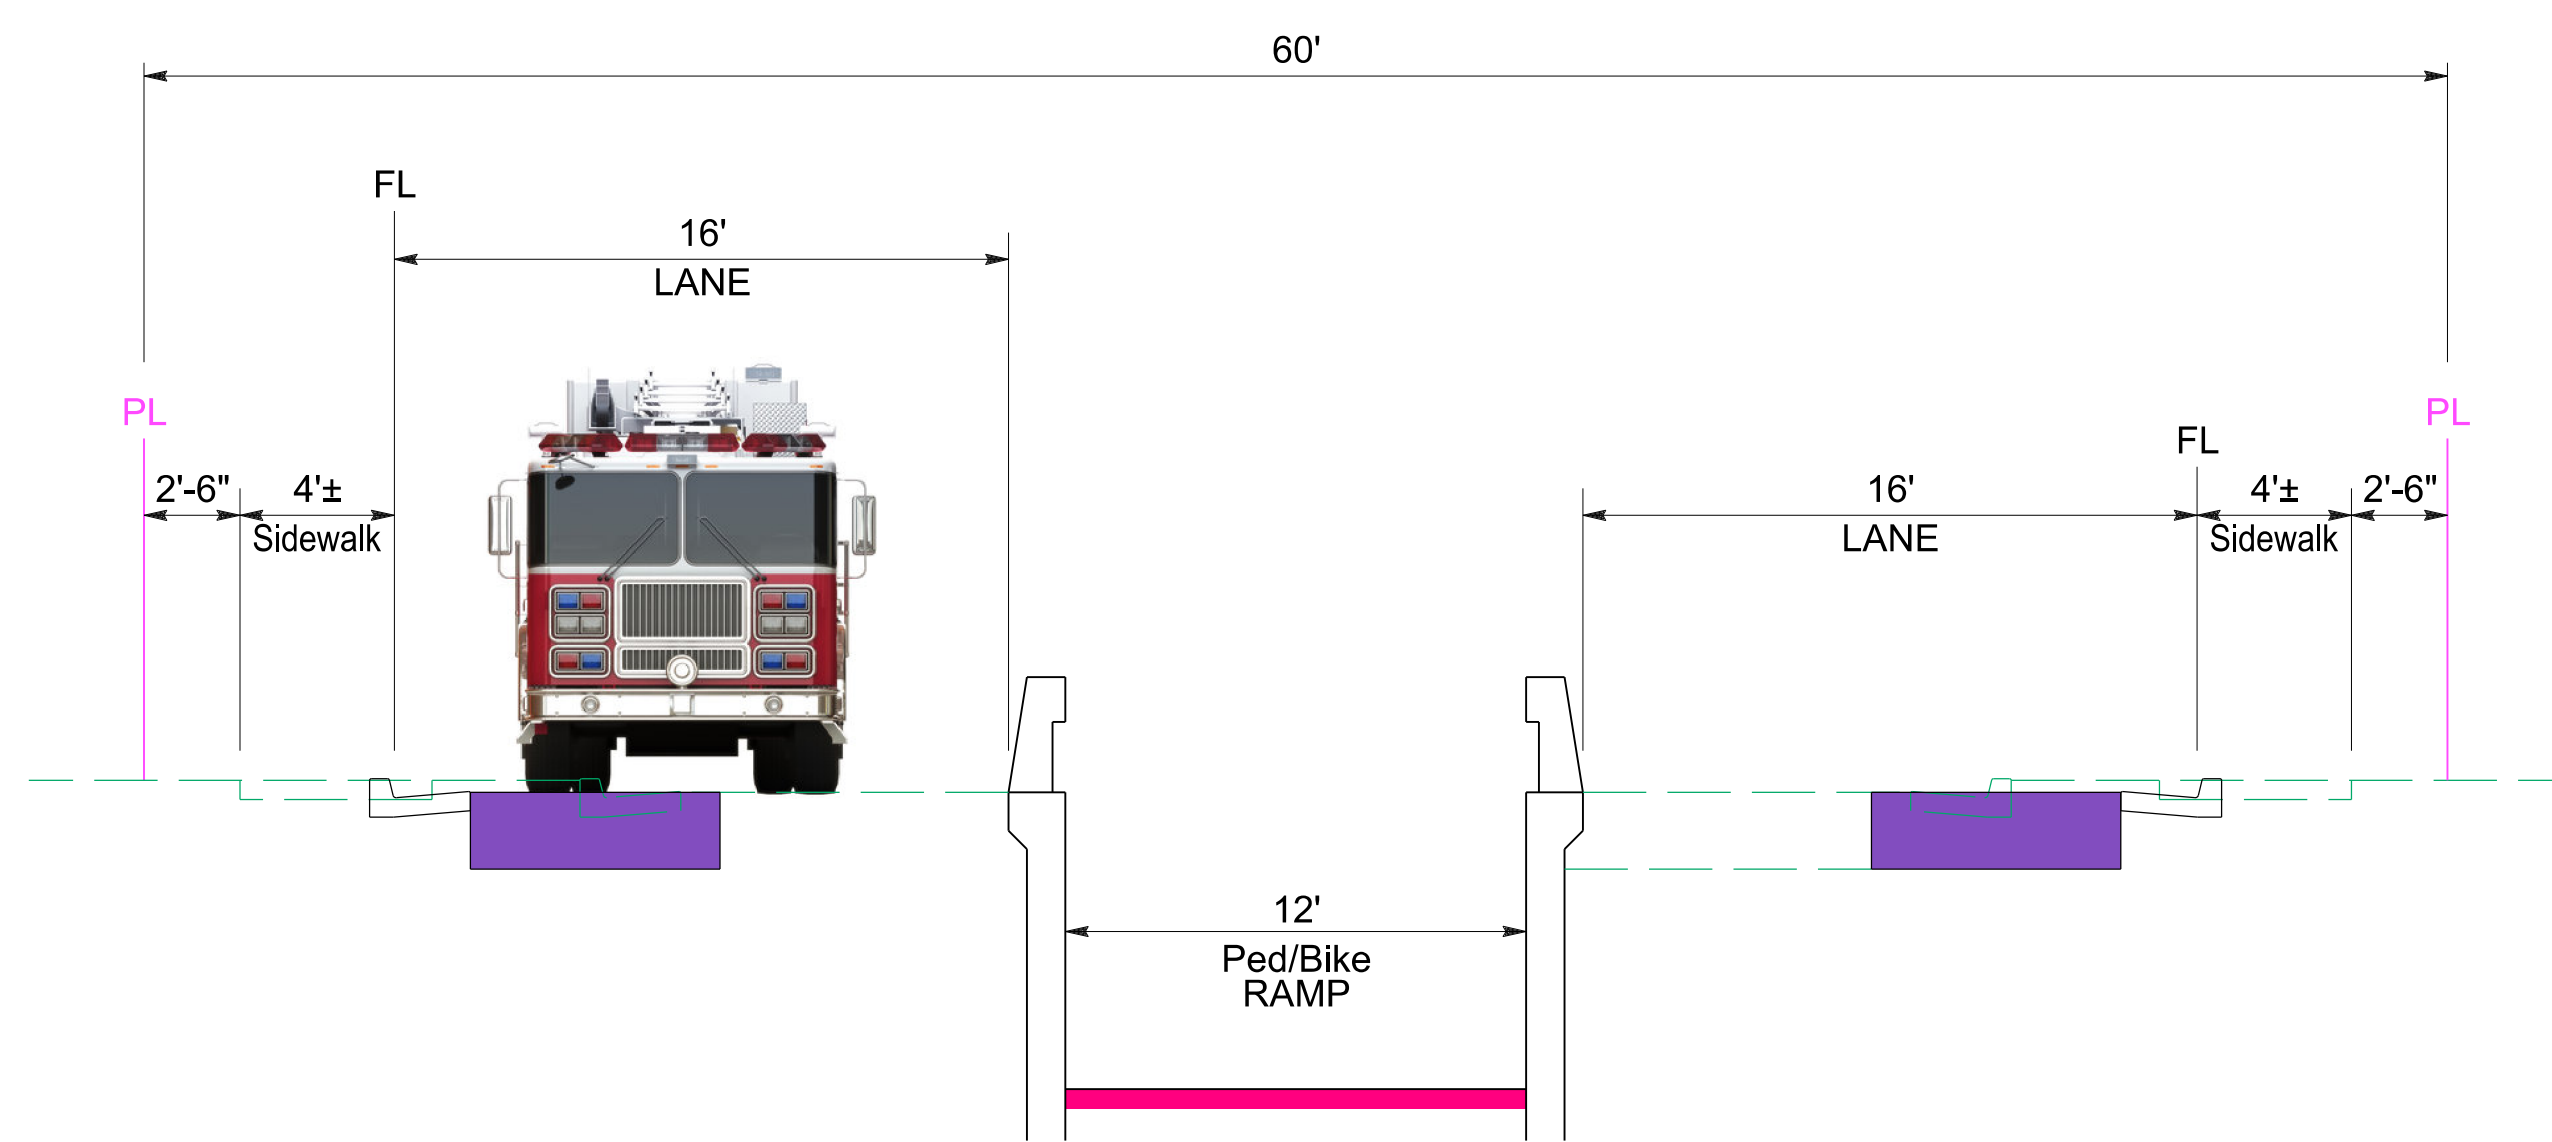

**Typical Section
Kellogg Ave**

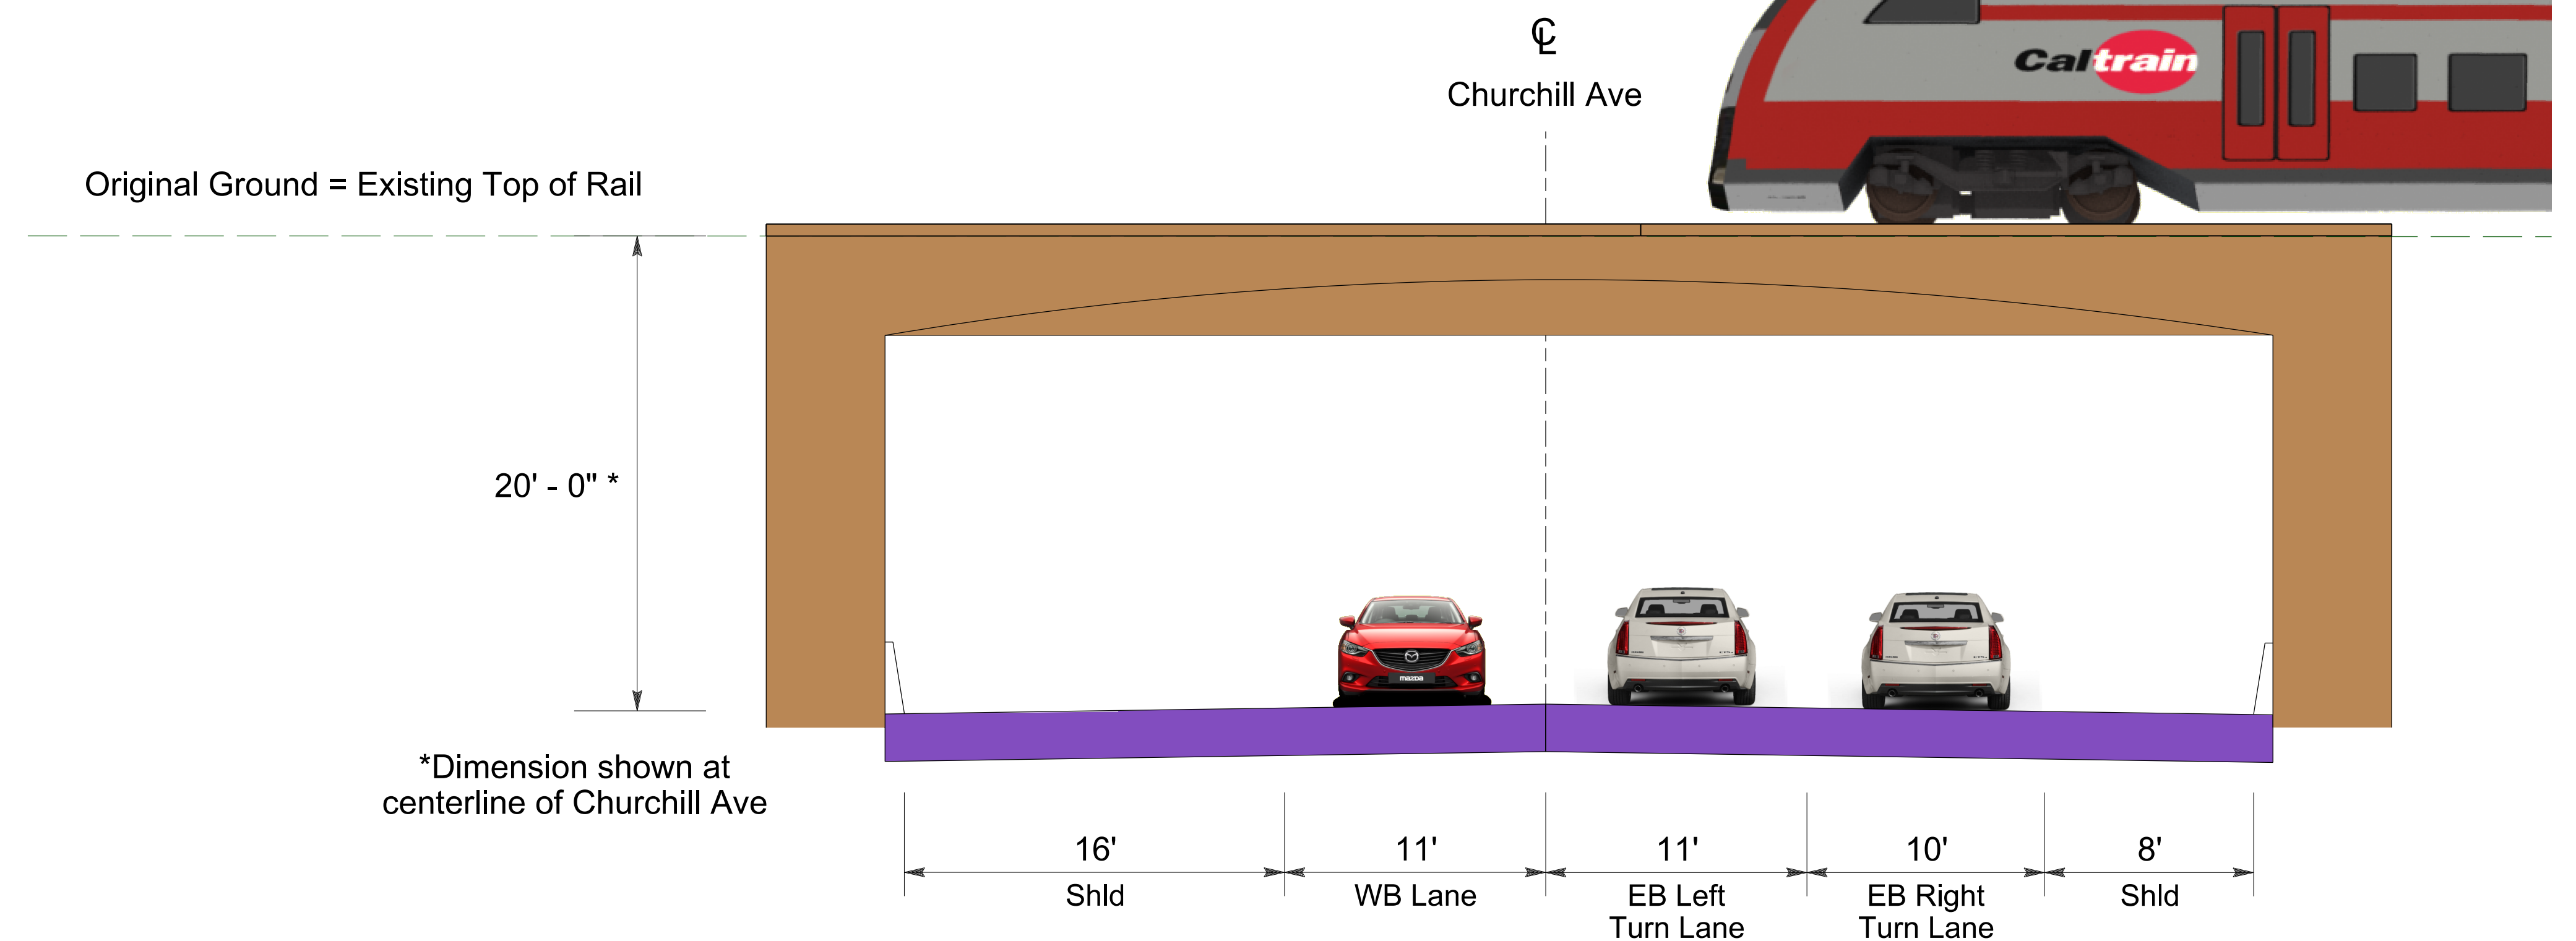

**Typical Section
Churchill Ave Underpass**

PRELIMINARY
FOR DISCUSSION PURPOSES ONLY

**Churchill Underpass
Profile & Typical Sections**

